


街区原子図



縮尺	1/500	地番	5
----	-------	----	---

新鎌ヶ谷一丁目

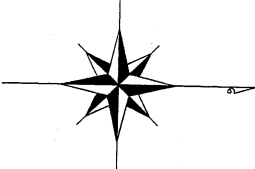


座標一覧表


測点名	X座標	Y座標
1	-25094.153	15238.725
2	-25091.993	15240.808
3	-25091.565	15264.561
4	-25093.648	15266.720
5	-25165.515	15268.015
6	-25168.397	15267.181
7	-25176.253	15262.014
8	-25176.859	15259.076
9	-25159.683	15232.961
10	-25156.745	15232.354
11	-25145.648	15239.653
11L	-25102.847	15238.882
12	-25102.595	15252.879
13	-25125.133	15267.288
14	-25125.386	15253.290
15	-25136.803	15267.498
16	-25137.055	15253.500
17	-25136.983	15267.501
18	-25137.236	15253.504
19	-25152.962	15267.789
20	-25153.214	15253.791
21	-25091.779	15252.685
22	-25107.357	15252.965
23	-25107.105	15266.963
24	-25153.163	15267.793
25	-25153.415	15253.795
26	-25153.385	15255.445
27	-25174.724	15255.829
28	-25153.393	15267.797
29	-25153.615	15255.449
31	-25107.347	15266.967
32	-25107.600	15252.970
41	-25121.840	15267.228
42	-25122.092	15253.231
51	-25122.053	15267.232
52	-25122.305	15253.235
92	-25150.362	15253.740
121	-25145.338	15239.647
131	-25140.340	15239.557
132	-25140.088	15253.555
141	-25127.412	15239.324
142	-25127.160	15253.322
151	-25115.130	15239.103
152	-25114.878	15253.101
153	-25165.178	15241.316
154	-25149.588	15251.569

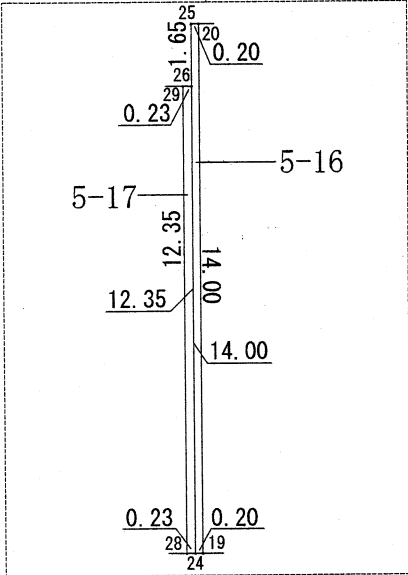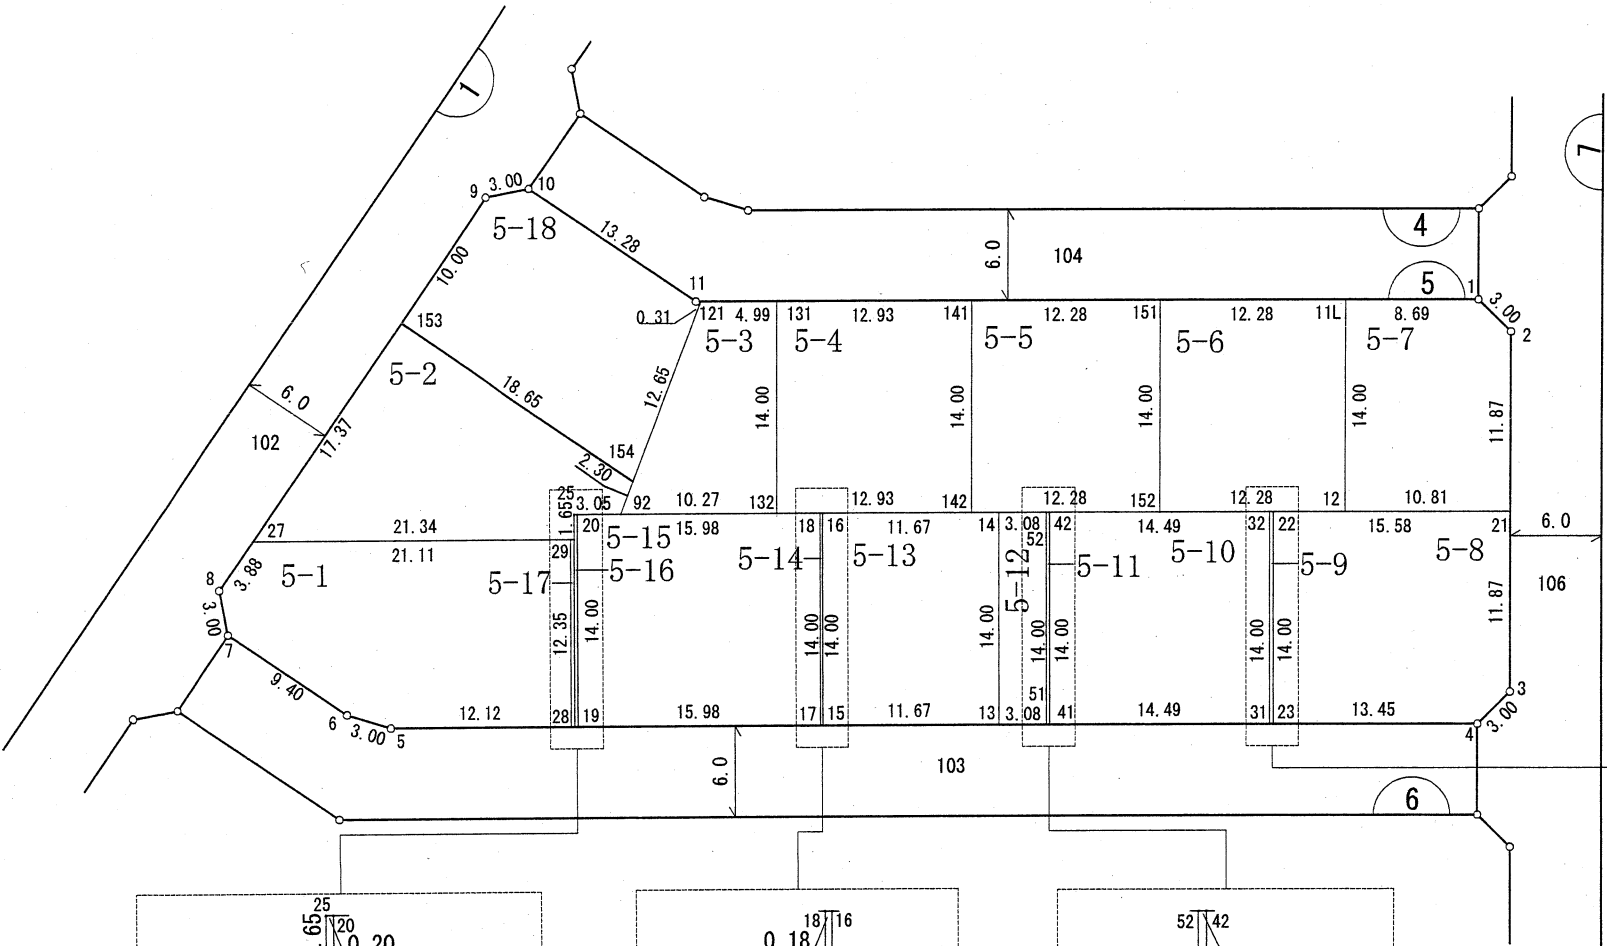


拡大図 1/200

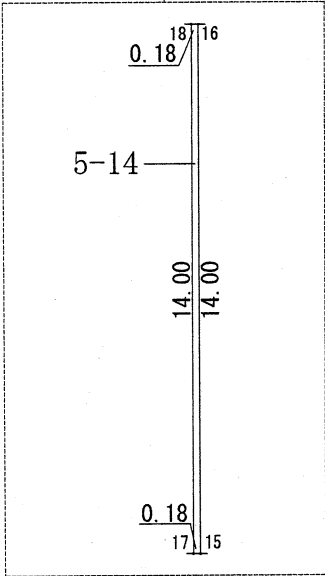

拡大図 1/200

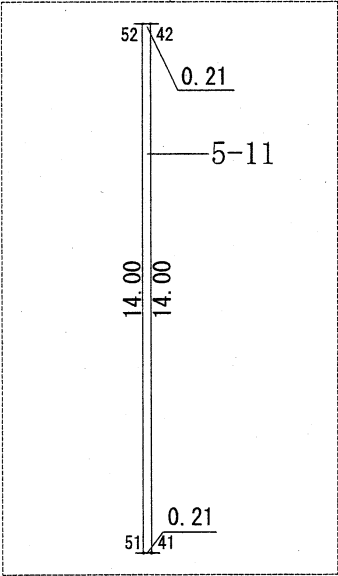

拡大図 1/200

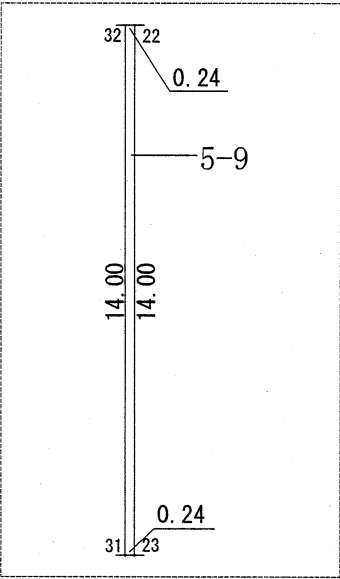

拡大図 1/200

※平成21年2月20日換地処分時点でのデータとなります。
換地処分後の内容を証明するものではありません。

凡 例	
	地 番
	境界点・点名
	地 番・辺 長
	丁 目 境