

街区原子図

縮尺

1/1500

地番

102

新鎌ヶ谷三丁目

座標一覧表


測点名	X座標	Y座標
28B/3	-25188.949	15480.109
28B/4	-25191.278	15482.001
28B/5	-25191.984	15481.840
28B/6	-25201.849	15479.377
28B/7	-25211.661	15476.708
28B/8	-25221.415	15473.835
28B/9	-25231.107	15470.759
28B/10	-25240.732	15467.481
28B/11	-25250.287	15464.004
28B/12	-25259.767	15460.328
28B/13	-25269.169	15456.455
28B/14	-25278.488	15452.387
28B/15	-25287.720	15448.126
28B/16	-25296.861	15443.673
28B/17	-25301.396	15441.375
28B/18	-25309.069	15437.437
29B/2	-25049.468	15491.617
29B/3	-25051.270	15496.281
29B/4	-25054.980	15499.632
29B/5	-25059.803	15500.951
29B/6	-25136.962	15491.680
29B/7	-25142.007	15491.047
29B/8	-25152.075	15489.623

座標一覧表

測点名	X座標	Y座標
29B/9	-25162.111	15487.990
29B/10	-25172.111	15486.148
29B/11	-25179.994	15484.525
29B/12	-25181.910	15482.217
32B/17	-25020.643	15505.657
32B/18	-25027.346	15498.236
91B/25	-25028.585	15540.459
91B/26	-25026.784	15535.795
91B/27	-25023.073	15532.444
91B/28	-25018.250	15531.124
92B/1	-25053.402	15526.901
92B/2	-25046.699	15534.321
92B/13	-25181.370	15512.185
92B/14	-25179.062	15510.268
92B/15	-25176.901	15510.713
92B/16	-25166.388	15512.650
92B/17	-25155.837	15514.367
92B/18	-25145.252	15515.863
92B/19	-25139.945	15516.501
93B/1	-25190.299	15507.891
93B/2	-25188.407	15510.219
93B/16	-25376.394	15432.967
93B/17	-25373.430	15432.505


座標一覧表

測点名	X座標	Y座標
93B/18	-25312.812	15463.616
93B/19	-25308.056	15466.057
93B/20	-25298.446	15470.739
93B/21	-25288.740	15475.219
93B/22	-25278.943	15479.496
93B/23	-25269.058	15483.568
93B/24	-25259.091	15487.432
93B/25	-25249.045	15491.088
93B/26	-25238.926	15494.534
93B/27	-25228.737	15497.768
93B/28	-25218.482	15500.788
93B/29	-25208.167	15503.594
93B/30	-25197.795	15506.184
94B/2	-25312.627	15435.611
94B/3	-25351.149	15415.840
94B/4	-25351.702	15412.891
J1	-25378.623	15431.839
J43	-24999.284	15508.224
J44	-25002.267	15533.045
K.153	-25372.254	15425.525
K.154	-25362.674	15416.120
K.154-1	-25360.888	15414.121
K.155	-25355.692	15417.387

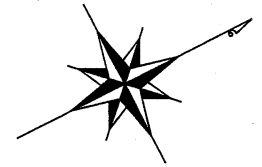

新鎌ヶ谷二丁目

新鎌ヶ谷三丁目

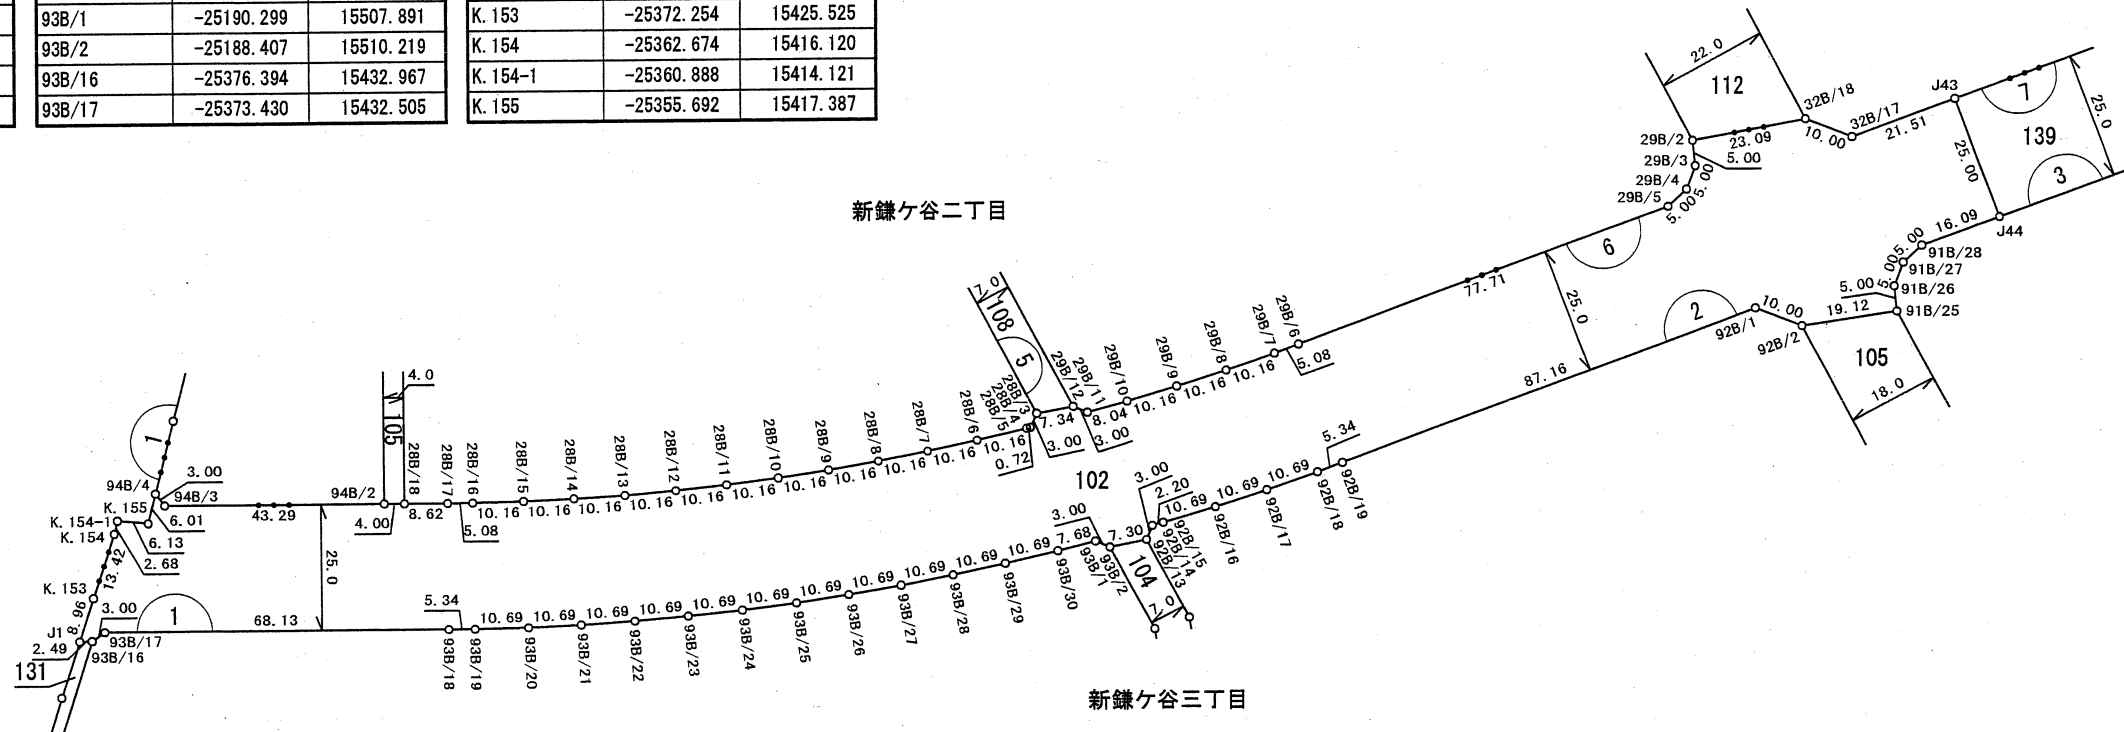

※平成21年2月20日換地処分時点でのデータとなります。
換地処分後の内容を証明するものではありません。

凡 例	
	地 番
	境界点・点名
	地 番・辺 長
	丁 目 境