


街区原子図

縮尺	1/1000	地番	119
----	--------	----	-----


新鎌ヶ谷三丁目

座標一覧表

測点名	X座標	Y座標
68B/2	-24635.729	15897.633
68B/3	-24623.443	15930.564
68B/4	-24624.573	15933.342
69B/1	-24622.630	15939.060
69B/2	-24619.851	15940.190
69B/3	-24583.363	16037.988
69B/4	-24584.609	16040.717
70B/1	-24582.512	16046.338
70B/2	-24579.783	16047.584
70B/3	-24566.983	16081.891
70B/4	-24566.582	16083.024
70B/5	-24565.892	16085.325
70B/6	-24565.355	16087.667
70B/7	-24564.973	16090.040
70B/8	-24564.748	16092.432
70B/9	-24564.681	16094.834
70B/10	-24564.773	16097.235
70B/11	-24565.022	16099.625
70B/12	-24565.427	16101.994
70B/13	-24565.484	16102.250
70B/14	-24568.030	16103.838
P1	-24555.682	16077.675
P3	-24624.450	15893.425
PP2/16	-24552.237	16107.631
PP2/17	-24553.805	16105.073
PP2/18	-24553.647	16104.413
PP2/19	-24553.108	16101.264
PP2/20	-24552.776	16098.087
PP2/21	-24552.655	16094.895
PP2/22	-24552.744	16091.701
PP2/23	-24553.043	16088.521
PP2/24	-24553.551	16085.367
PP2/25	-24554.265	16082.253
PP2/26	-24555.182	16079.193
PP2/27	-24555.740	16077.696
K.77	-24623.399	15896.162
K.78	-24621.441	15901.177
K.79	-24616.296	15914.890
K.80	-24609.157	15933.585
K.81	-24602.017	15952.275
K.82	-24594.881	15970.962
K.83	-24587.760	15989.655
K.84	-24586.035	15994.138
K.85	-24586.535	15994.063
K.86	-24574.253	16027.307
K.87	-24560.422	16064.838
K.91	-24565.505	16104.447

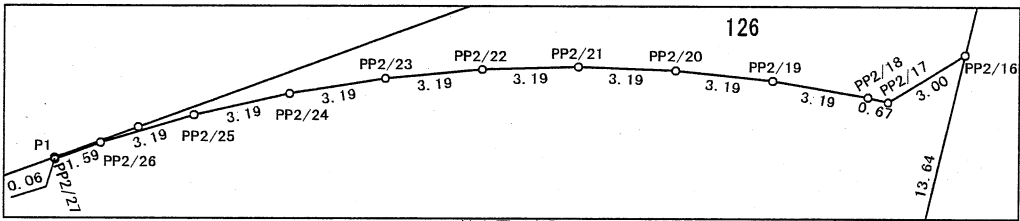

拡大図 1/250

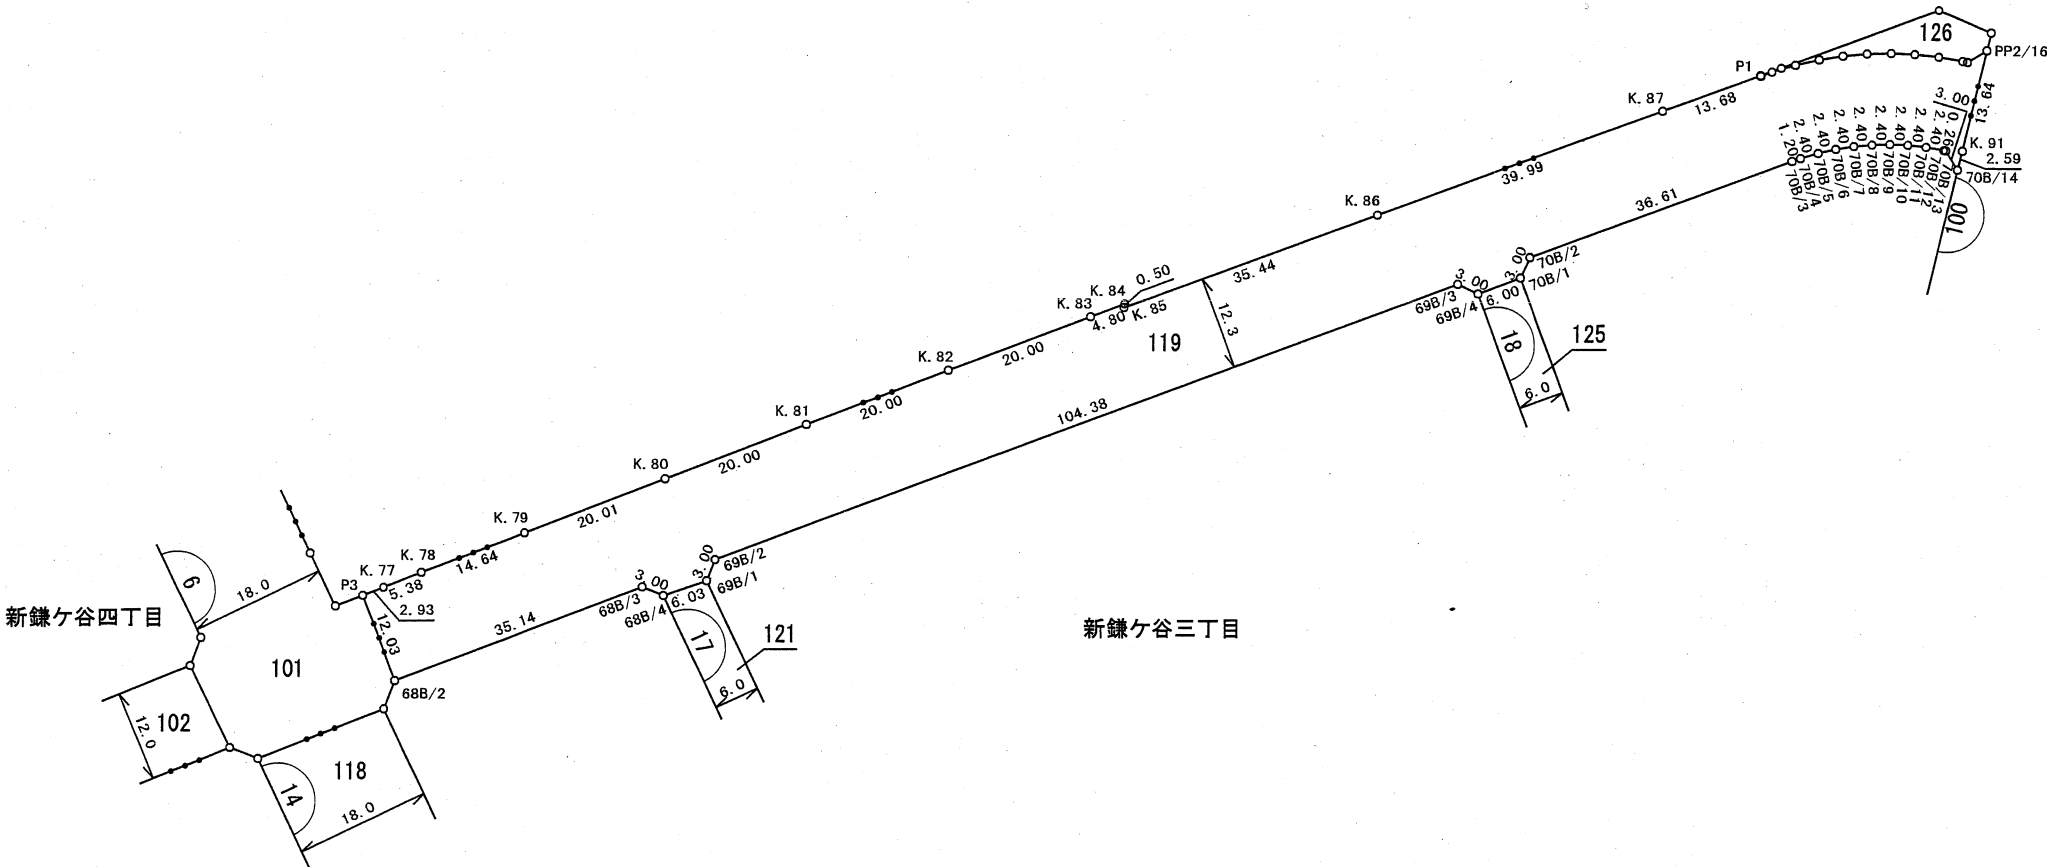

※平成21年2月20日換地処分時点でのデータとなります。
換地処分後の内容を証明するものではありません。

凡 例	
	地 番
	境界点・点名
	地 番・辺 長
	丁 目 境