


街区原子図

新鎌ヶ谷四丁目

座標一覧表		
測点名	X座標	Y座標
51B/6	-24516.398	15810.355
51B/7	-24541.387	15757.390
51B/8	-24543.111	15753.668
51B/9	-24546.401	15746.154
51B/10	-24549.477	15738.550
51B/11	-24552.338	15730.863
55B/6	-24569.531	15617.944
55B/7	-24569.934	15595.573
56B/4	-24561.420	15691.874
56B/5	-24563.628	15689.843
56B/6	-24564.862	15683.327
56B/7	-24566.161	15675.228
56B/8	-24567.230	15667.096
56B/9	-24568.070	15658.936
56B/10	-24568.680	15650.757
56B/11	-24569.059	15642.563
56B/12	-24569.161	15638.463
57B/4	-24553.465	15727.553
57B/5	-24554.981	15723.098
57B/6	-24557.404	15715.262
57B/7	-24559.606	15707.360
57B/8	-24561.339	15700.383
57B/9	-24559.371	15698.119
58B/1	-24572.754	15733.046
58B/2	-24570.139	15734.517

座標一覧表		
測点名	X座標	Y座標
58B/3	-24569.323	15736.913
58B/4	-24566.285	15745.077
58B/5	-24563.018	15753.152
60B/1	-24561.906	15755.693
60B/2	-24559.525	15761.131
60B/3	-24557.666	15765.070
61B/1	-24545.164	15791.569
61B/2	-24532.677	15818.035
63B/1	-24587.512	15619.143
63B/2	-24587.158	15638.787
63B/3	-24587.080	15643.142
63B/4	-24586.678	15651.843
63B/5	-24586.030	15660.530
63B/6	-24585.138	15669.195
63B/7	-24584.002	15677.831
63B/8	-24582.624	15686.432
63B/9	-24581.003	15694.991
63B/10	-24579.142	15703.500
63B/11	-24577.041	15711.954
63B/12	-24574.704	15720.345
63B/13	-24573.335	15724.770
63B/14	-24574.842	15727.364
65B/2	-24588.048	15589.435
65B/3	-24587.585	15615.106

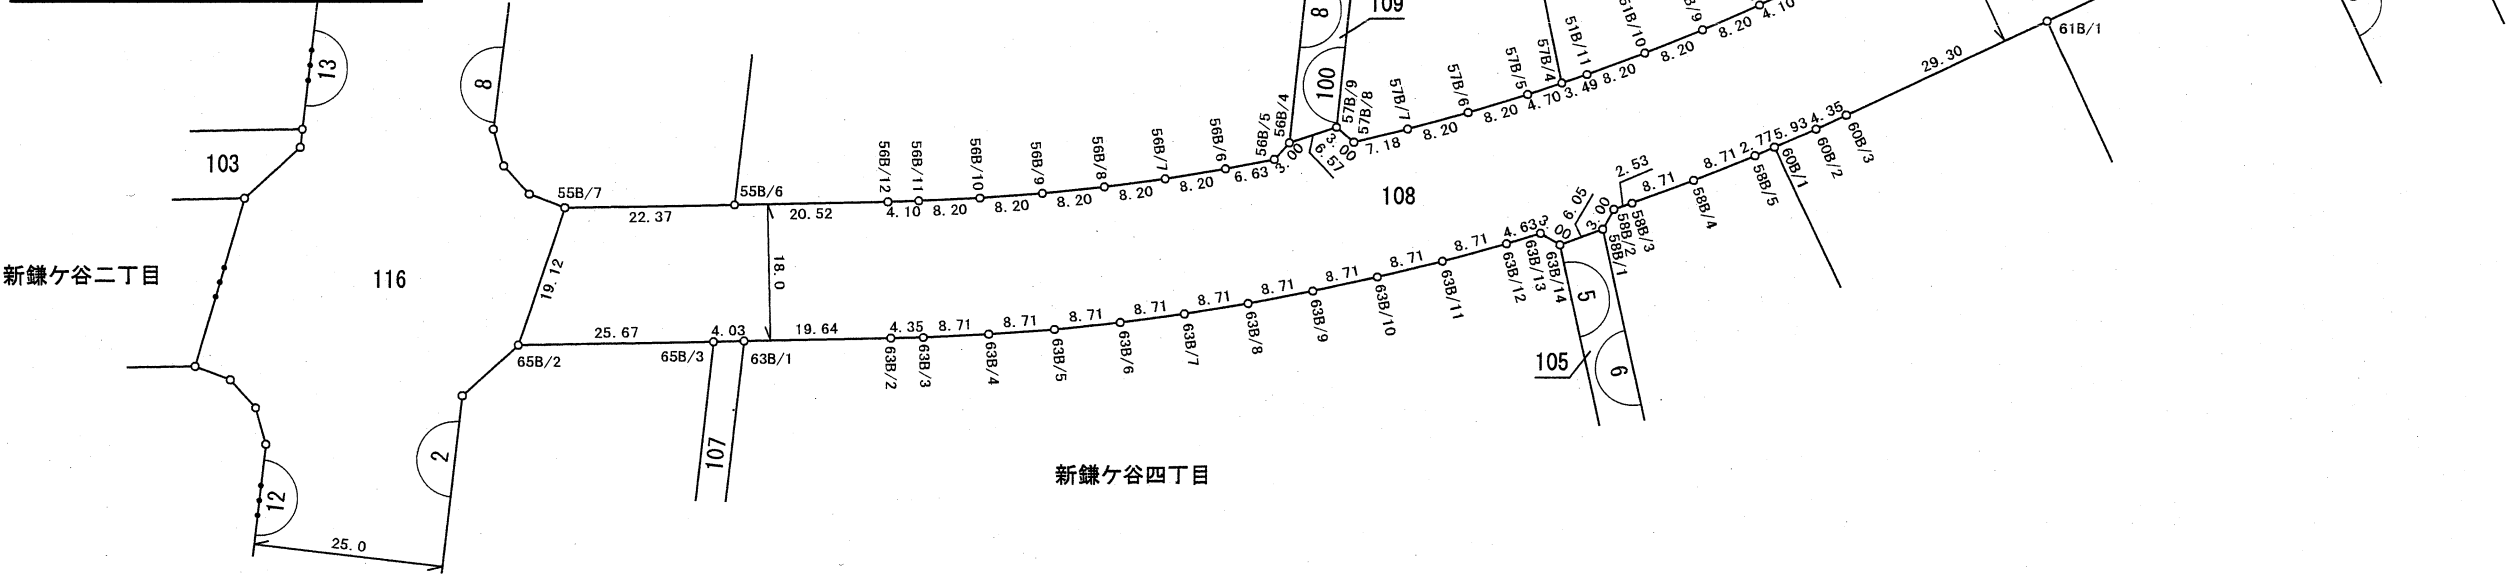

※平成21年2月20日換地処分時点でのデータとなります。
換地処分後の内容を証明するものではありません。

凡例	
	地番
	境界点・点名
	地番・辺長
	丁目境