

街区原子図

縮 尺

1/600

地 番

110


新鎌ヶ谷四丁目

座 標 一 覽 表

座 標 一 覽 表

测 点 名	X 座 标	Y 座 标
46B/7	-24390.507	15650.130
46B/10	-24391.808	15639.300
46B/11	-24450.952	15632.193
46B/12	-24453.073	15630.072
46B/13	-24456.566	15600.996
47B/11	-24436.390	15738.542
47B/12	-24435.377	15735.719
47B/13	-24383.185	15711.094
47B/14	-24390.016	15654.216
51B/1	-24444.640	15740.089
51B/2	-24441.817	15741.103
51B/14	-24505.359	15740.009
51B/15	-24494.273	15763.506
52B/1	-24399.097	15644.467
52B/2	-24396.976	15646.589
52B/3	-24389.879	15705.678
52B/4	-24391.331	15708.303
52B/5	-24418.198	15720.979
52B/6	-24420.823	15719.527
52B/7	-24429.999	15643.130
52B/8	-24427.877	15641.009
53B/1	-24438.314	15639.755
53B/2	-24436.192	15641.876
53B/3	-24426.457	15722.936
53B/4	-24427.909	15725.561

测 点 名	X 座 标	Y 座 标
53B/5	-24454.776	15738.237
53B/6	-24457.401	15736.785
53B/7	-24469.216	15638.418
53B/8	-24467.094	15636.296
54B/1	-24477.531	15635.042
54B/2	-24475.410	15637.164
54B/3	-24463.035	15740.194
54B/4	-24464.487	15742.819
54B/5	-24489.488	15754.615
54B/6	-24492.312	15753.601
54B/7	-24498.870	15739.702
54B/8	-24499.699	15736.819
54B/9	-24504.212	15699.246
54B/10	-24503.910	15696.262
54B/11	-24483.908	15636.187
54B/12	-24481.374	15634.581
55B/2	-24462.759	15599.742
55B/3	-24459.267	15628.818
55B/4	-24461.389	15630.939
55B/5	-24487.442	15627.808
56B/2	-24509.926	15695.339
56B/3	-24512.447	15696.965
57B/1	-24511.680	15703.077
57B/2	-24509.542	15705.181

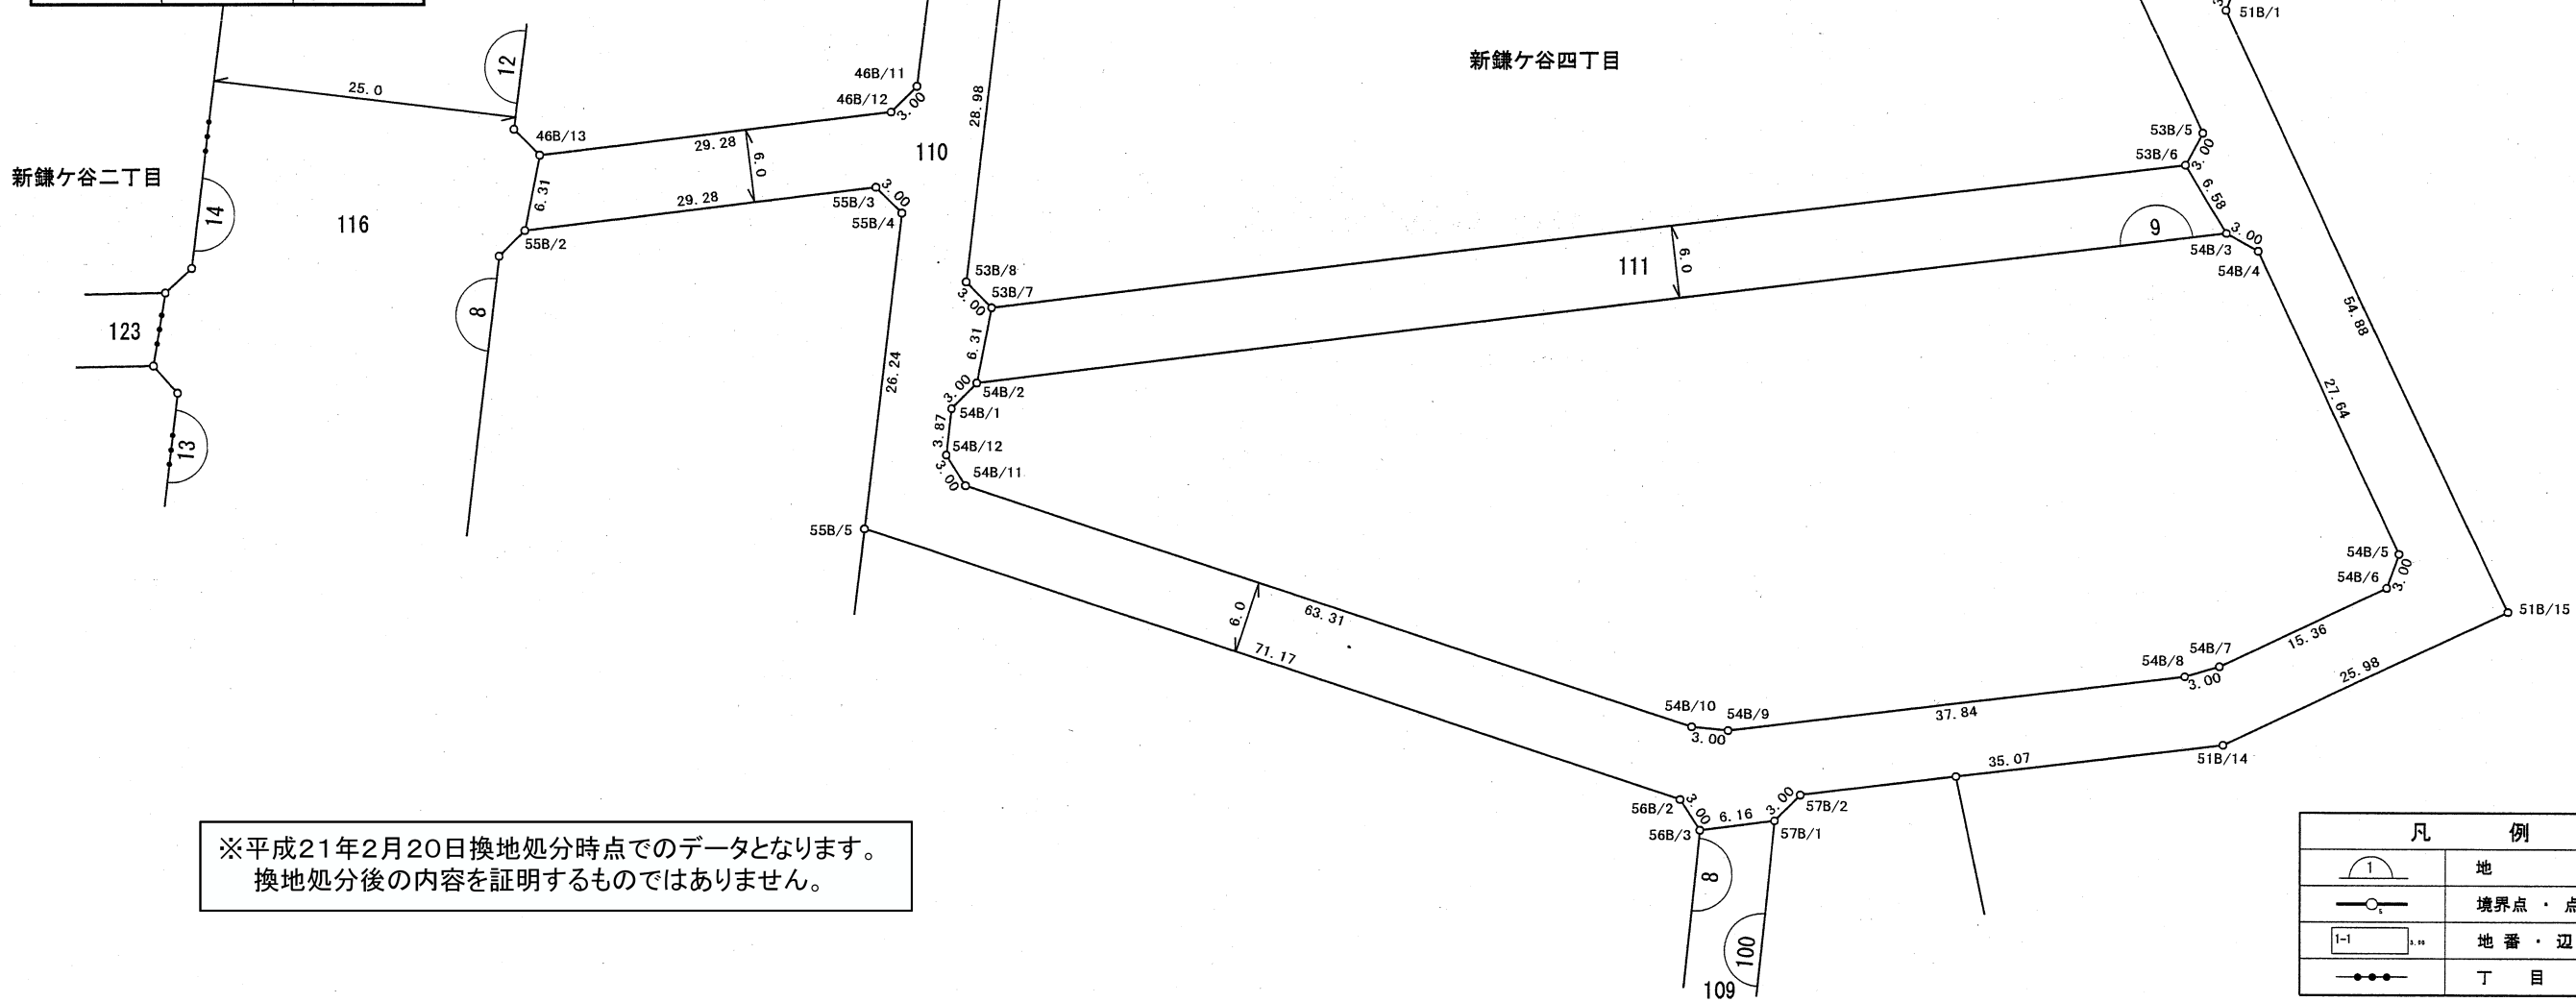

※平成21年2月20日換地処分時点でのデータとなります。
換地処分後の内容を証明するものではありません。

凡 例	
	地 番
	境界点・点名
	地 番・辺長
	丁 目 境