

街区原子図



縮尺

1/500

地番

14

新鎌ヶ谷四丁目

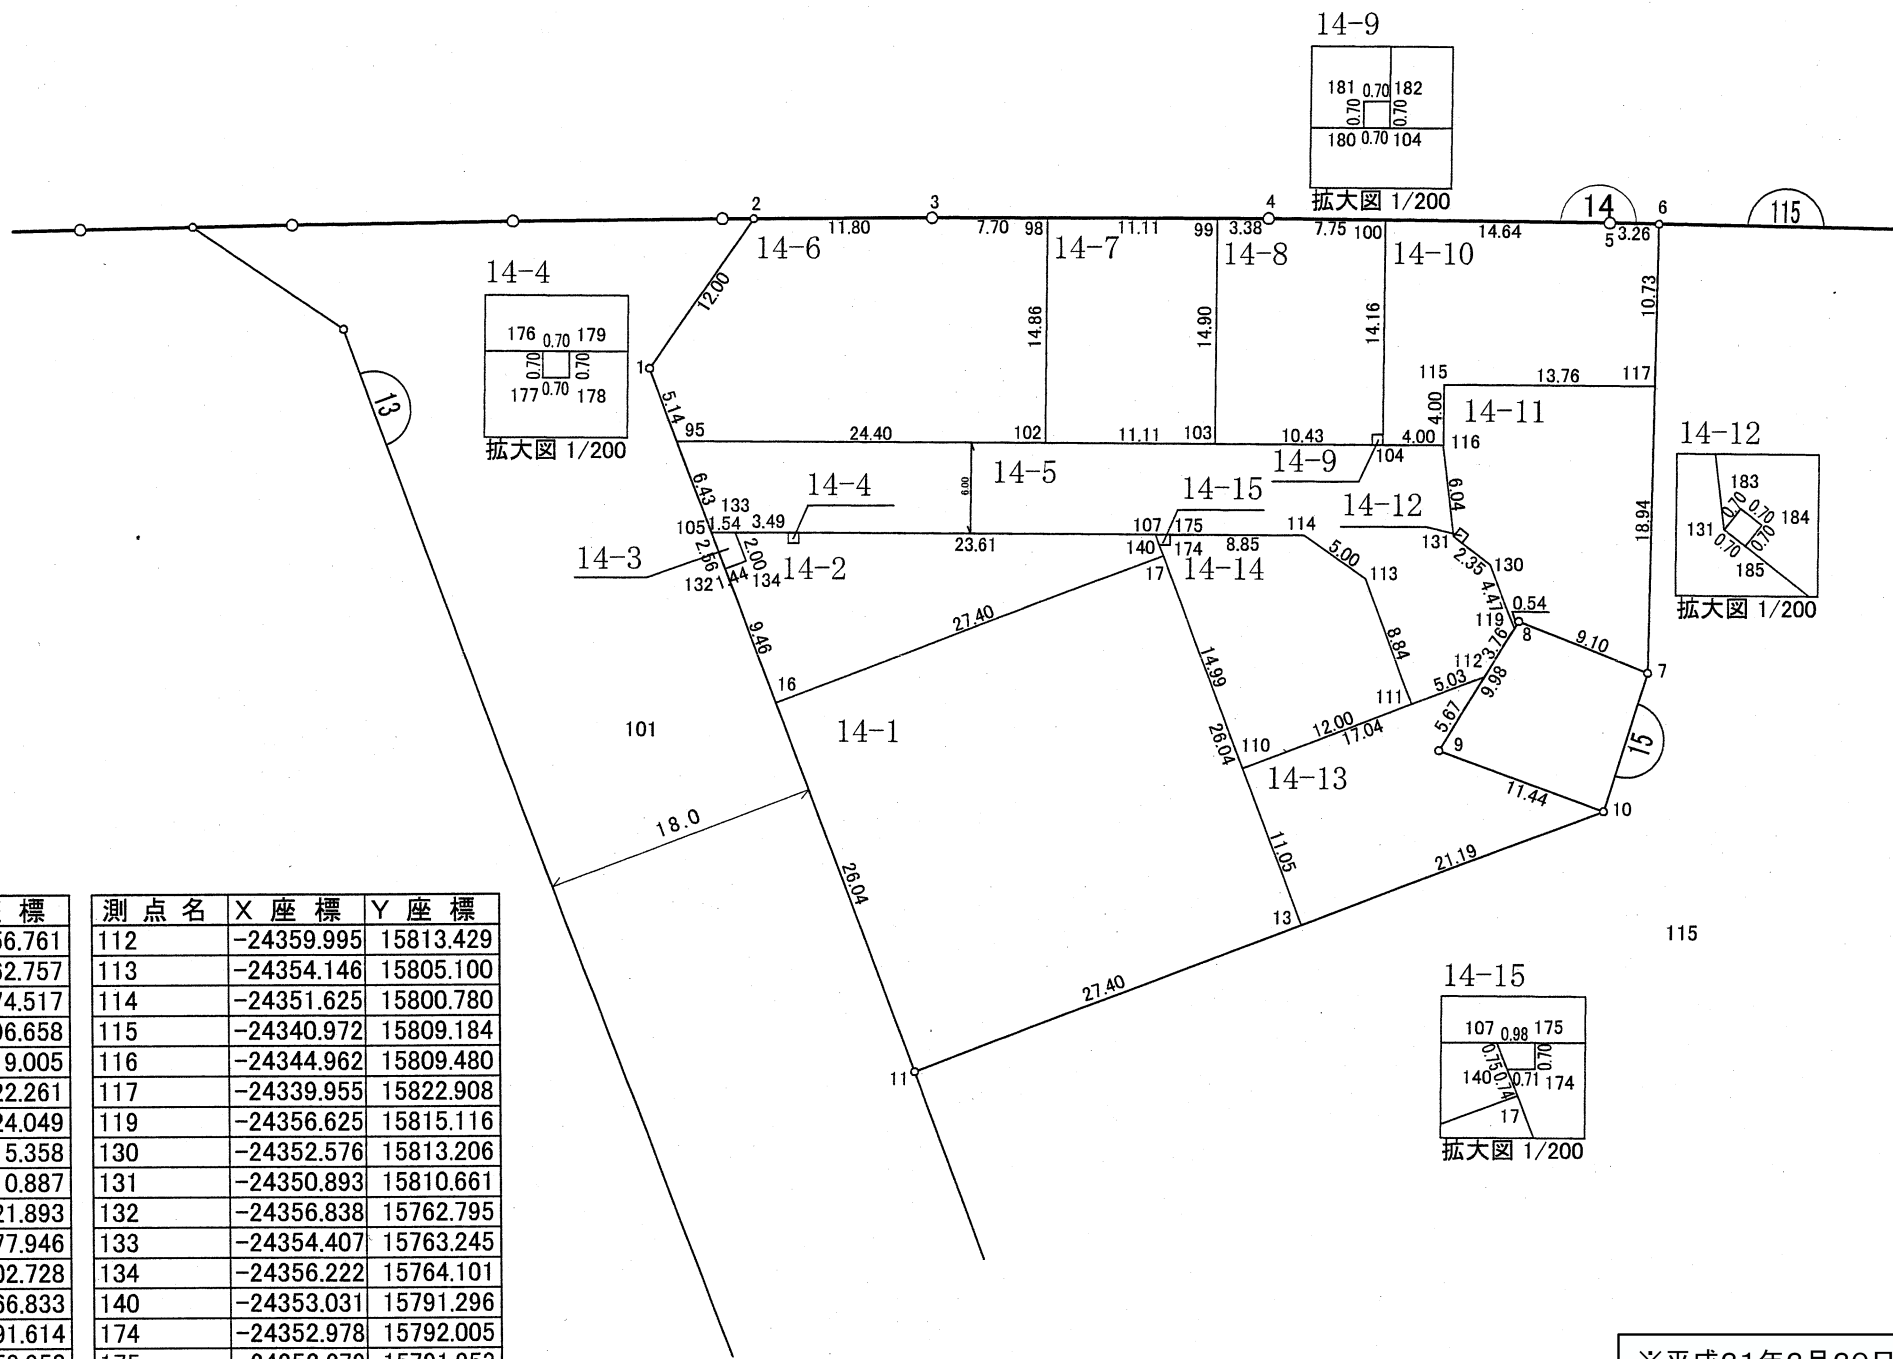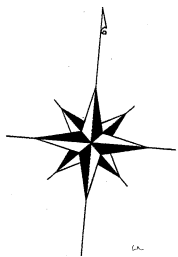

座標一覧表

測点名	X座標	Y座標	測点名	X座標	Y座標
1	-24344.049	15756.761	112	-24359.995	15813.429
2	-24333.654	15762.757	113	-24354.146	15805.100
3	-24332.669	15774.517	114	-24351.625	15800.780
4	-24330.955	15796.658	115	-24340.972	15809.184
5	-24329.436	15819.005	116	-24344.962	15809.480
6	-24329.239	15822.261	117	-24339.955	15822.908
7	-24358.863	15824.049	119	-24356.625	15815.116
8	-24356.142	15815.358	130	-24352.576	15813.206
9	-24365.071	15810.887	131	-24350.893	15810.661
10	-24368.217	15821.893	132	-24356.838	15762.795
11	-24388.951	15777.946	133	-24354.407	15763.245
13	-24377.259	15802.728	134	-24356.222	15764.101
16	-24365.396	15766.833	140	-24353.031	15791.296
17	-24353.704	15791.614	174	-24352.978	15792.005
95	-24348.706	15758.958	175	-24352.279	15791.953
98	-24332.074	15782.201	176	-24354.149	15766.732
99	-24331.216	15793.283	177	-24354.848	15766.784
100	-24330.429	15804.391	178	-24354.796	15767.483
102	-24346.902	15783.300	179	-24354.097	15767.431
103	-24346.081	15794.385	180	-24345.310	15804.791
104	-24345.258	15805.490	181	-24344.610	15804.739
105	-24354.521	15761.702	182	-24344.559	15805.438
107	-24352.352	15790.976	183	-24350.308	15811.048
110	-24367.264	15798.012	184	-24350.695	15811.632
111	-24362.144	15808.872	185	-24351.280	15811.246

※平成21年2月20日換地処分時点でのデータとなります。
換地処分後の内容を証明するものではありません。

凡 例	
	地 番
	境界点・点名
	地番・辺長
	丁 目 境